


J:\14120\ARCH\14120\_A203.dwg, Plotted By: lervin, Plotted: Jan 19, 2016 - 2:23pm



1 SOUTH SIDE ELEVATION  
- A204

- NOTES:
1. CLEAN EXISTING BRICK ON ENTIRE SOUTH SIDE ELEVATION.
  2. REPOINT CRACKED AND DETERIORATED MORTAR JOINTS UNDER THE UNIT PRICE PROVISIONS OF THE CONTRACT.

CONTRACTOR TO VERIFY ALL DIMENSIONS IN FIELD

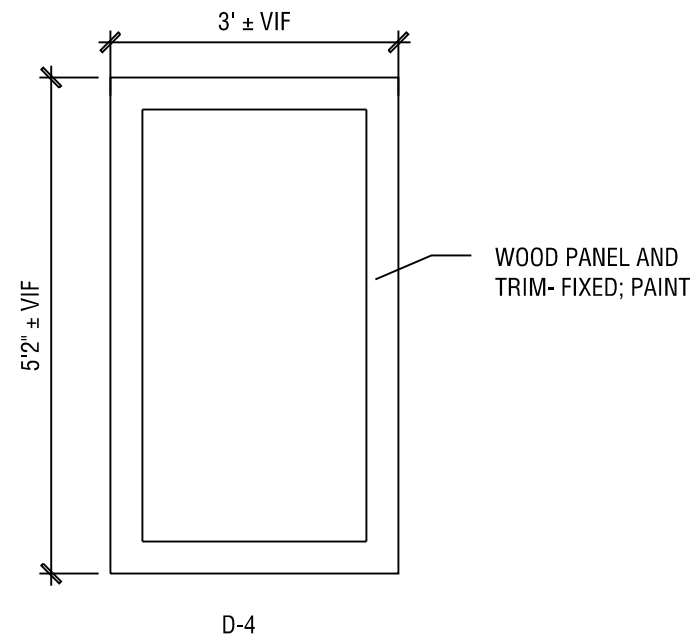

3 EXTERIOR WOOD PANEL  
- A204 1/2"=1'-0"



4 VINYL SIDING DAMAGE  
- A204 1/2"=1'-0"




2 NORTH SIDE ELEVATION  
- A204

- NOTES:
1. CLEAN EXISTING BRICK ON ENTIRE NORTH SIDE ELEVATION.
  2. REPOINT CRACKED AND DETERIORATED MORTAR JOINTS UNDER THE UNIT PRICE PROVISIONS OF THE CONTRACT.

KEY PLAN

GENERAL NOTES

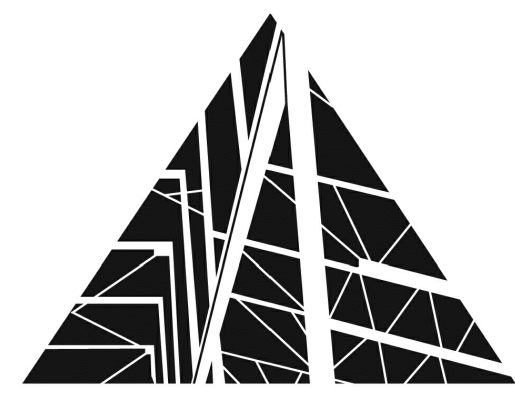

SPECTRUM DESIGN  
architects | engineers

10 CHURCH AVE SE, PLAZA SUITE 1 ROANOKE, VIRGINIA 24011 540.342.6001

CITY OF ROANOKE

## FACADE IMPROVEMENT PROGRAM

SPECTRUM DESIGN PROJECT NO. 14120



DATE 22 JANUARY 2016  
DESIGN ARCHITECT LWK  
PROJECT ARCHITECT LWK  
PROJECT ENGINEER DCV  
CHECKED BY KES  
DRAWN BY KES  
REVISIONS NUMBER DATE

SHEET TITLE

312 13TH STREET  
SOUTH AND NORTH  
ELEVATIONS

A204